


FIRE SPRINKLER SYSTEM.DWG, 12/21/2010 11:07 AM, eboesenberg

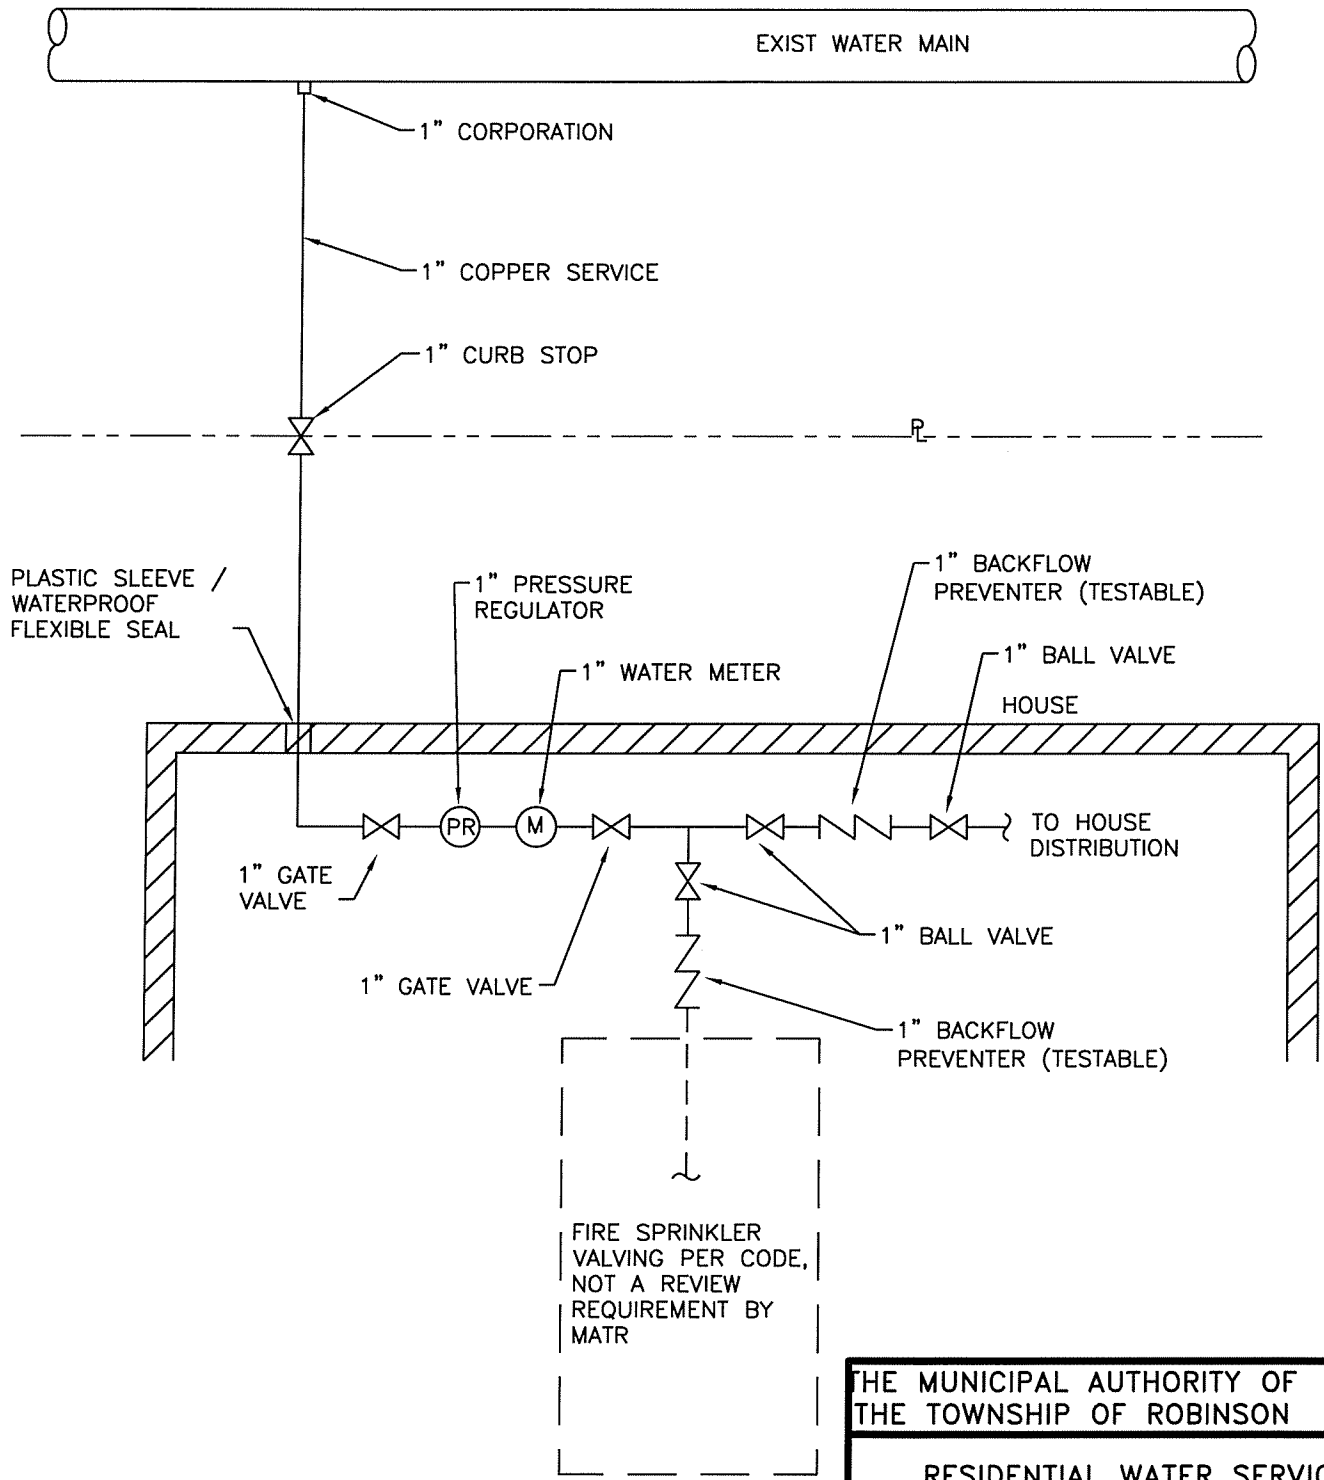

THE MUNICIPAL AUTHORITY OF THE TOWNSHIP OF ROBINSON	
RESIDENTIAL WATER SERVICE WITH FIRE SPRINKLER SYSTEM	
NIRA Consulting Engineers, Inc.	
DR. BY: E.E.B.	DATE: December, 2010
CK. BY: D.J.E.	SCALE: N.T.S.